


ROOF PLAN
SCALE 1:100@A1

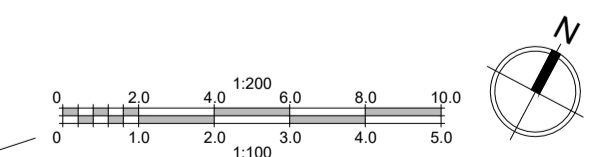

Dimensions must not be scaled from this drawing.
This drawing is copyright and must not be reproduced.

Site at Upper Galdeford, Ludlow
for
Morris Property
Trevor Hewett RIBA
The Architecture Studio, 135 Corve Street, Ludlow SY8 2PG
Tel: 01584 877992 Email: info@trevorhewett.co.uk
www.trevorhewett.co.uk

Revisions

Roof Plan

Date: 10.06.19 Status: pre app
Scale: 1:100 @ A1
Drg. No: **Mrrs.1_304**

Ordnance Survey (c) Crown Copyright 2016. All rights reserved. Licence number 100022432