



LEGEND
 RETAIL
 RESIDENTIAL: PRIVATE

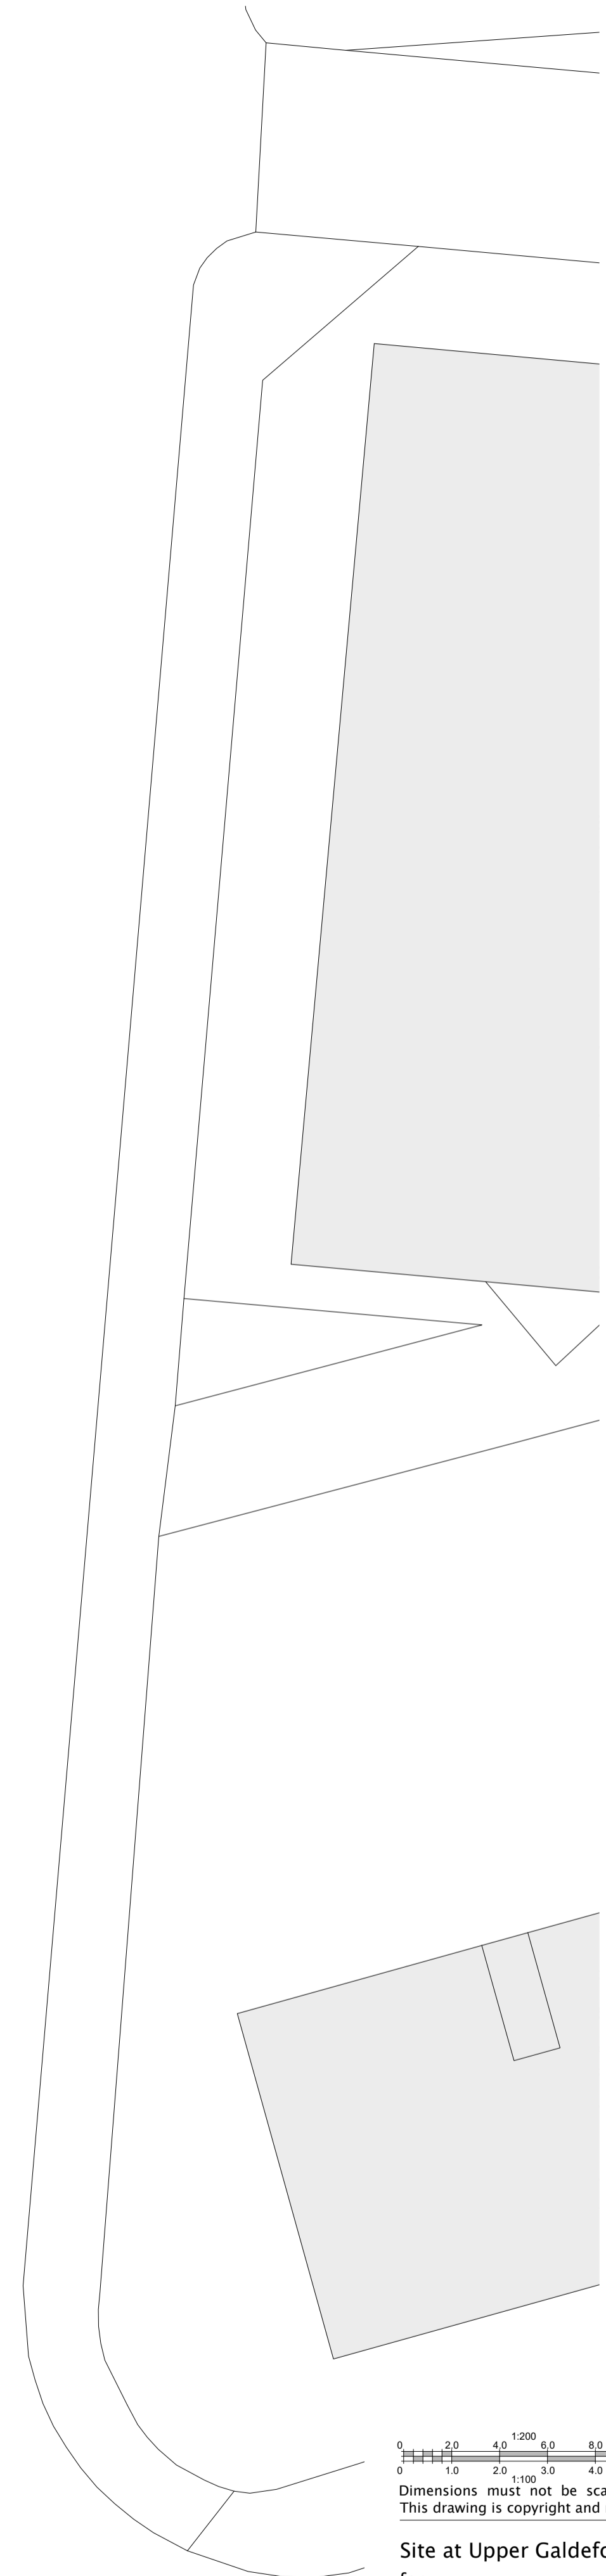

0 2.0 4.0 6.0 8.0 10.0
 0 1.0 2.0 3.0 4.0 5.0
 Dimensions must not be scaled from this drawing.
 This drawing is copyright and must not be reproduced.

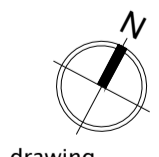

Revisions
 GA Plans Level 1: Ground

P L A N: Ground Floor
 SCALE 1:100@A1

Site at Upper Galdeford, Ludlow
 for
 Morris Property
Trevor Hewett RIBA
 The Architecture Studio, 135 Corve Street, Ludlow SY8 2PG
 Tel: 01584 877992 Email: info@trevorhewett.co.uk
 www.trevorhewett.co.uk

Date: 11.06.19
 Scale: 1:100 @ A1
 Status: pre app
 Drg. No: **Mrrs.1_300**

Ordnance Survey (c) Crown Copyright 2016. All rights reserved. Licence number 100022432