




- LEGEND
- RETAIL
  - RESIDENTIAL: PRIVATE
  - RESIDENTIAL: LOW COST OWNERSHIP

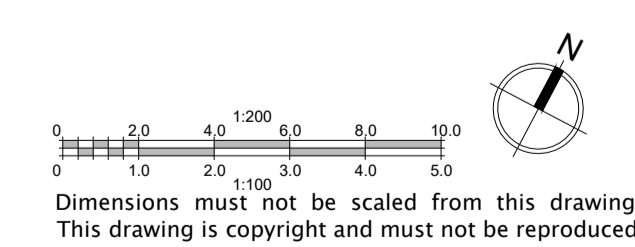

Revisions

Site at Upper Galdeford, Ludlow

GA Plans Level 2: First

for  
Morris Property

**Trevor Hewett RIBA**

Date: 11.06.19

Status: pre app

The Architecture Studio, 135 Corve Street, Ludlow SY8 2PG  
Tel: 01584 877992 Email: info@trevorhewett.co.uk

Scale: 1:100 @ A1

www.trevorhewett.co.uk

Drg. No: **Mrrs.1\_301**

Ordnance Survey (c) Crown Copyright 2016. All rights reserved. Licence number 100022432

# PLAN: First Floor

SCALE 1:100@A1