
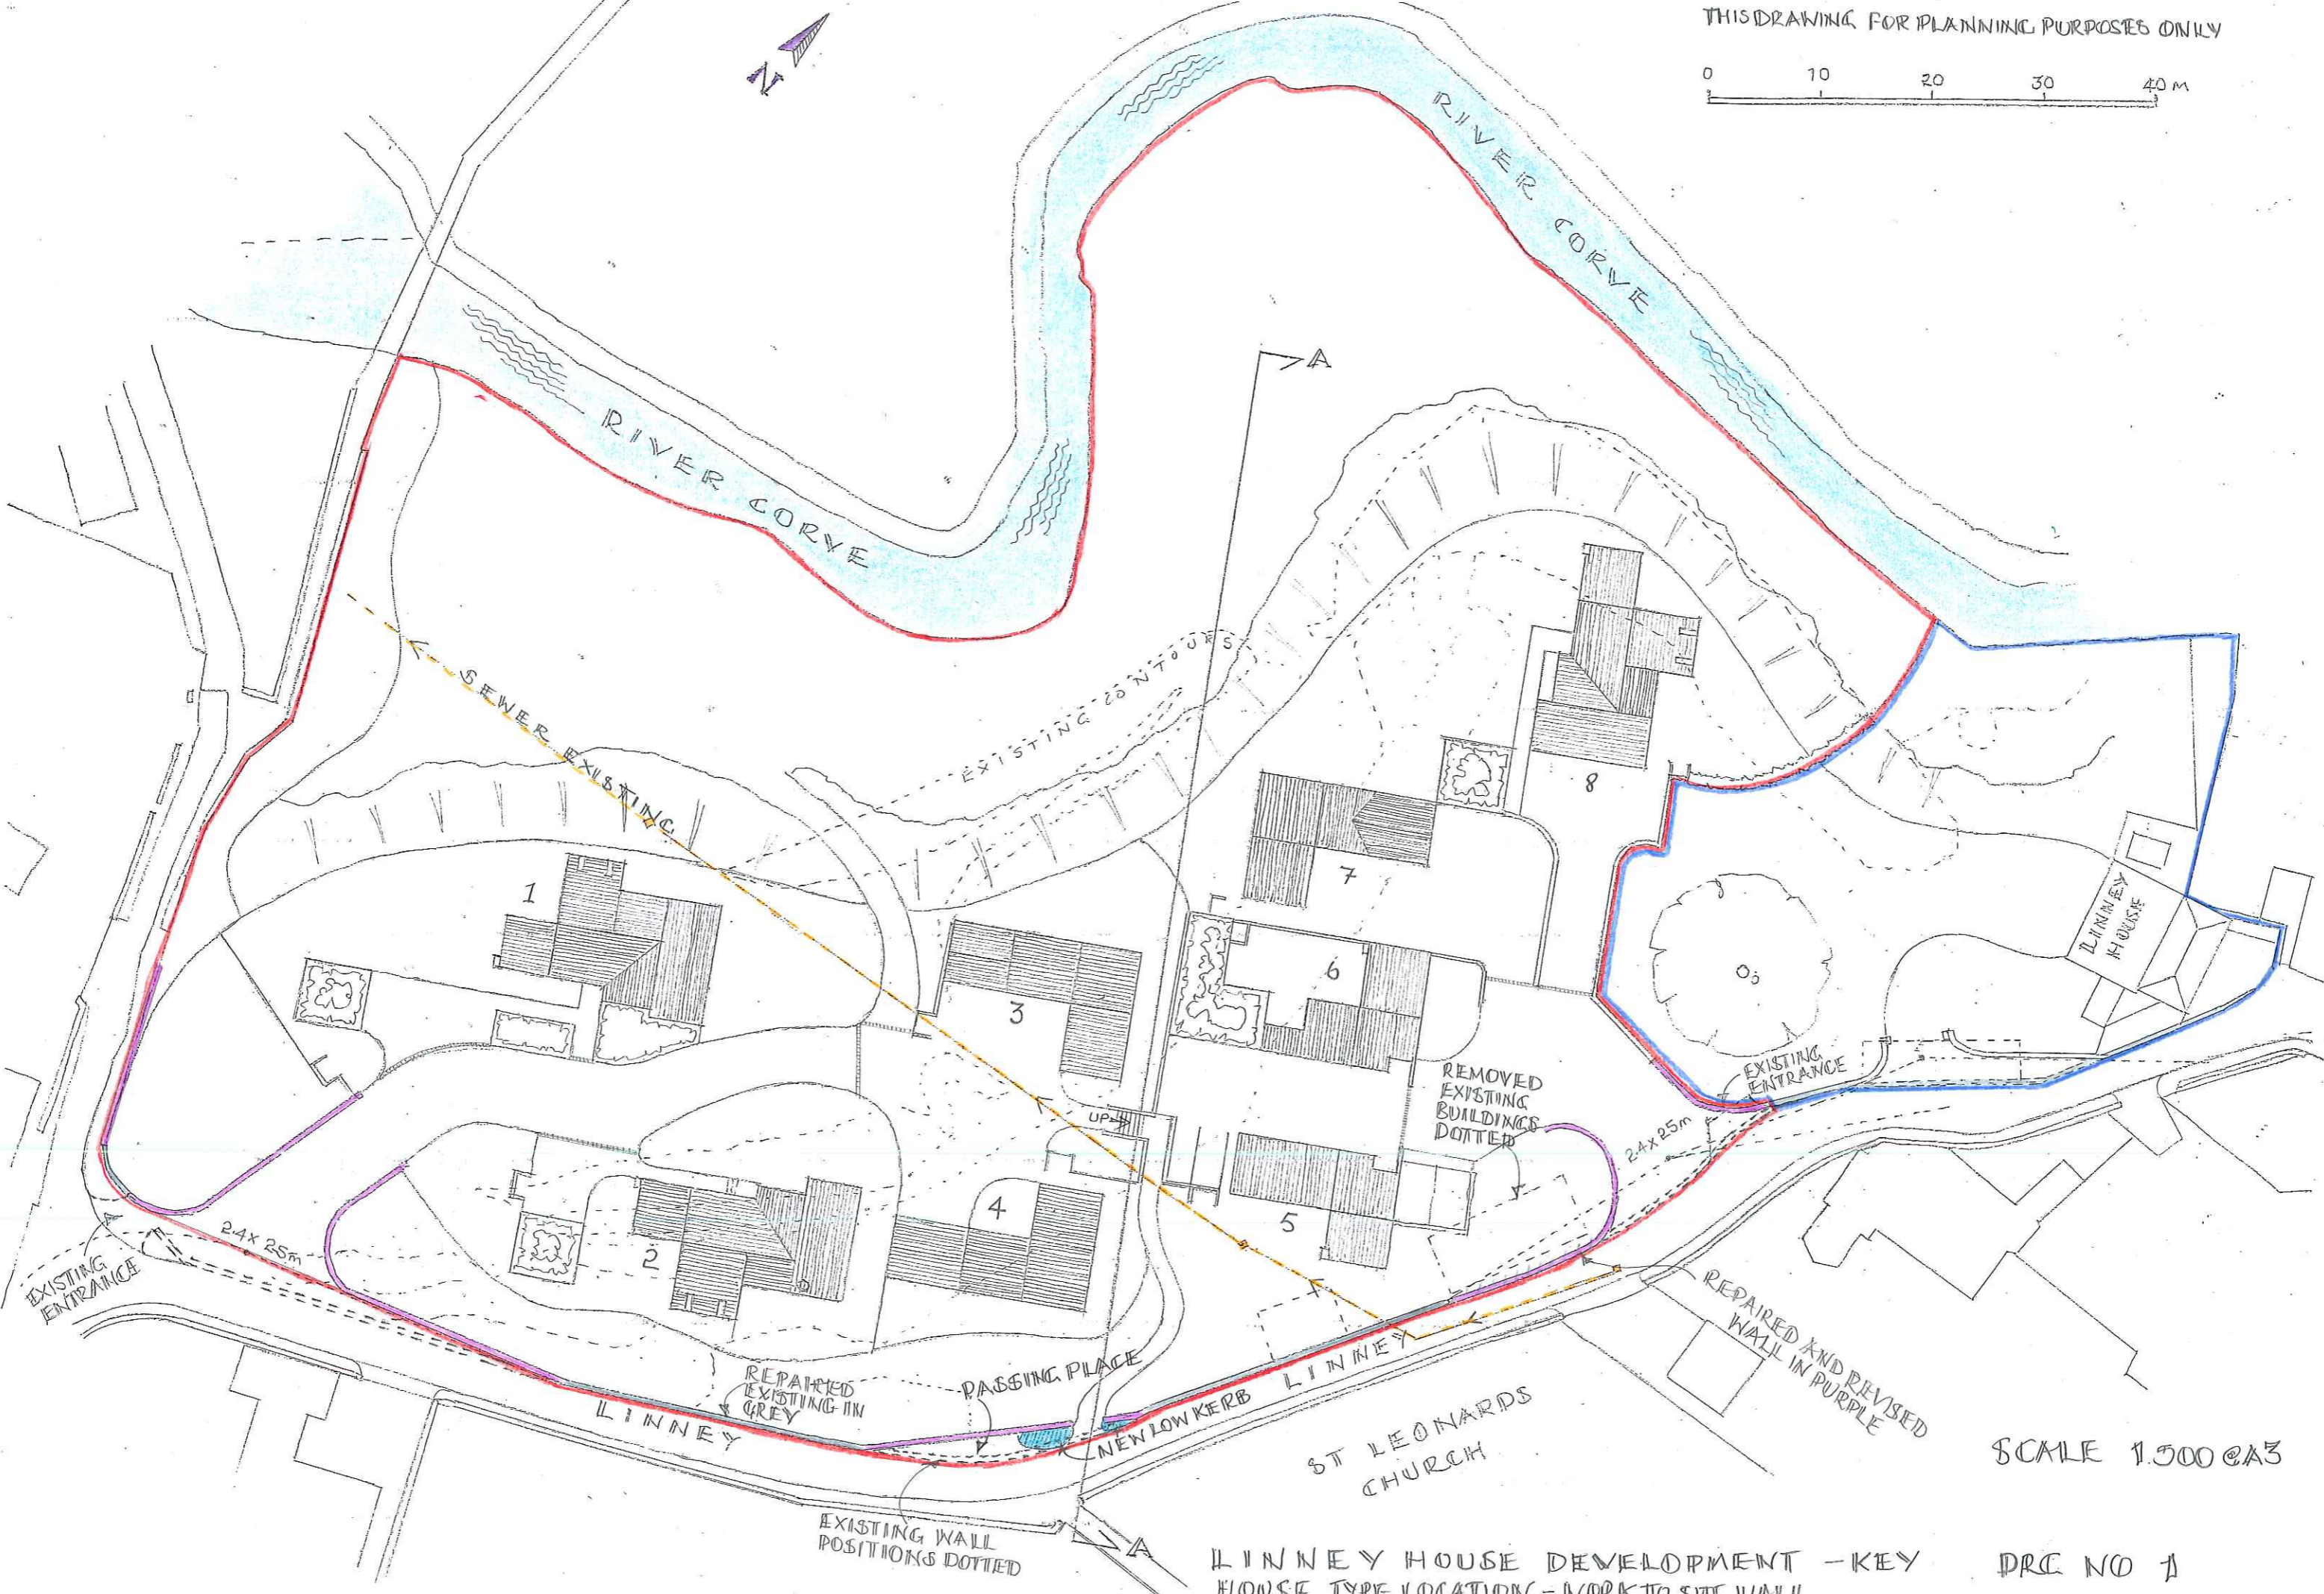


THIS DRAWING FOR PLANNING PURPOSES ONLY

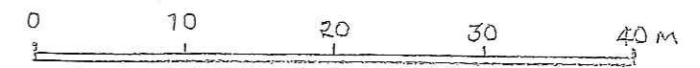

SCALE 1:500 @ A3

LINNEY HOUSE DEVELOPMENT - KEY HOUSE TYPE LOCATION - WORK TO SITE WALL

DRG NO 1